

UPDATED SPACEPLAN AS PROPOSED - OPTION 1

JUNE 2007

UNIT MOVED INWARDS BY APPROX 1380mm.
PIECE IN CARPET TILES TO MATCH.


1 X 600 UNIT REMOVED AND HALF HEIGHT PARTITION
CUT BACK TO ALLOW ROOM FOR ADDITIONAL TABLE.
PIECE IN FLOOR FINISH TO MATCH.

ADDITIONAL OFFICE. SUPPLY CARPET TILES TO NEW CELLULAR OFFICES
TO MATCH THOSE IN EXISTING OFFICE.

CARPET TILES FINISH TO MATCH OPEN PLAN AREA.

ORIGINAL OFFICE REDUCED IN SIZE.

MEETING ROOM REDUCED SLIGHTLY BY SIZE OF DOG-LEG IN PARTITION.

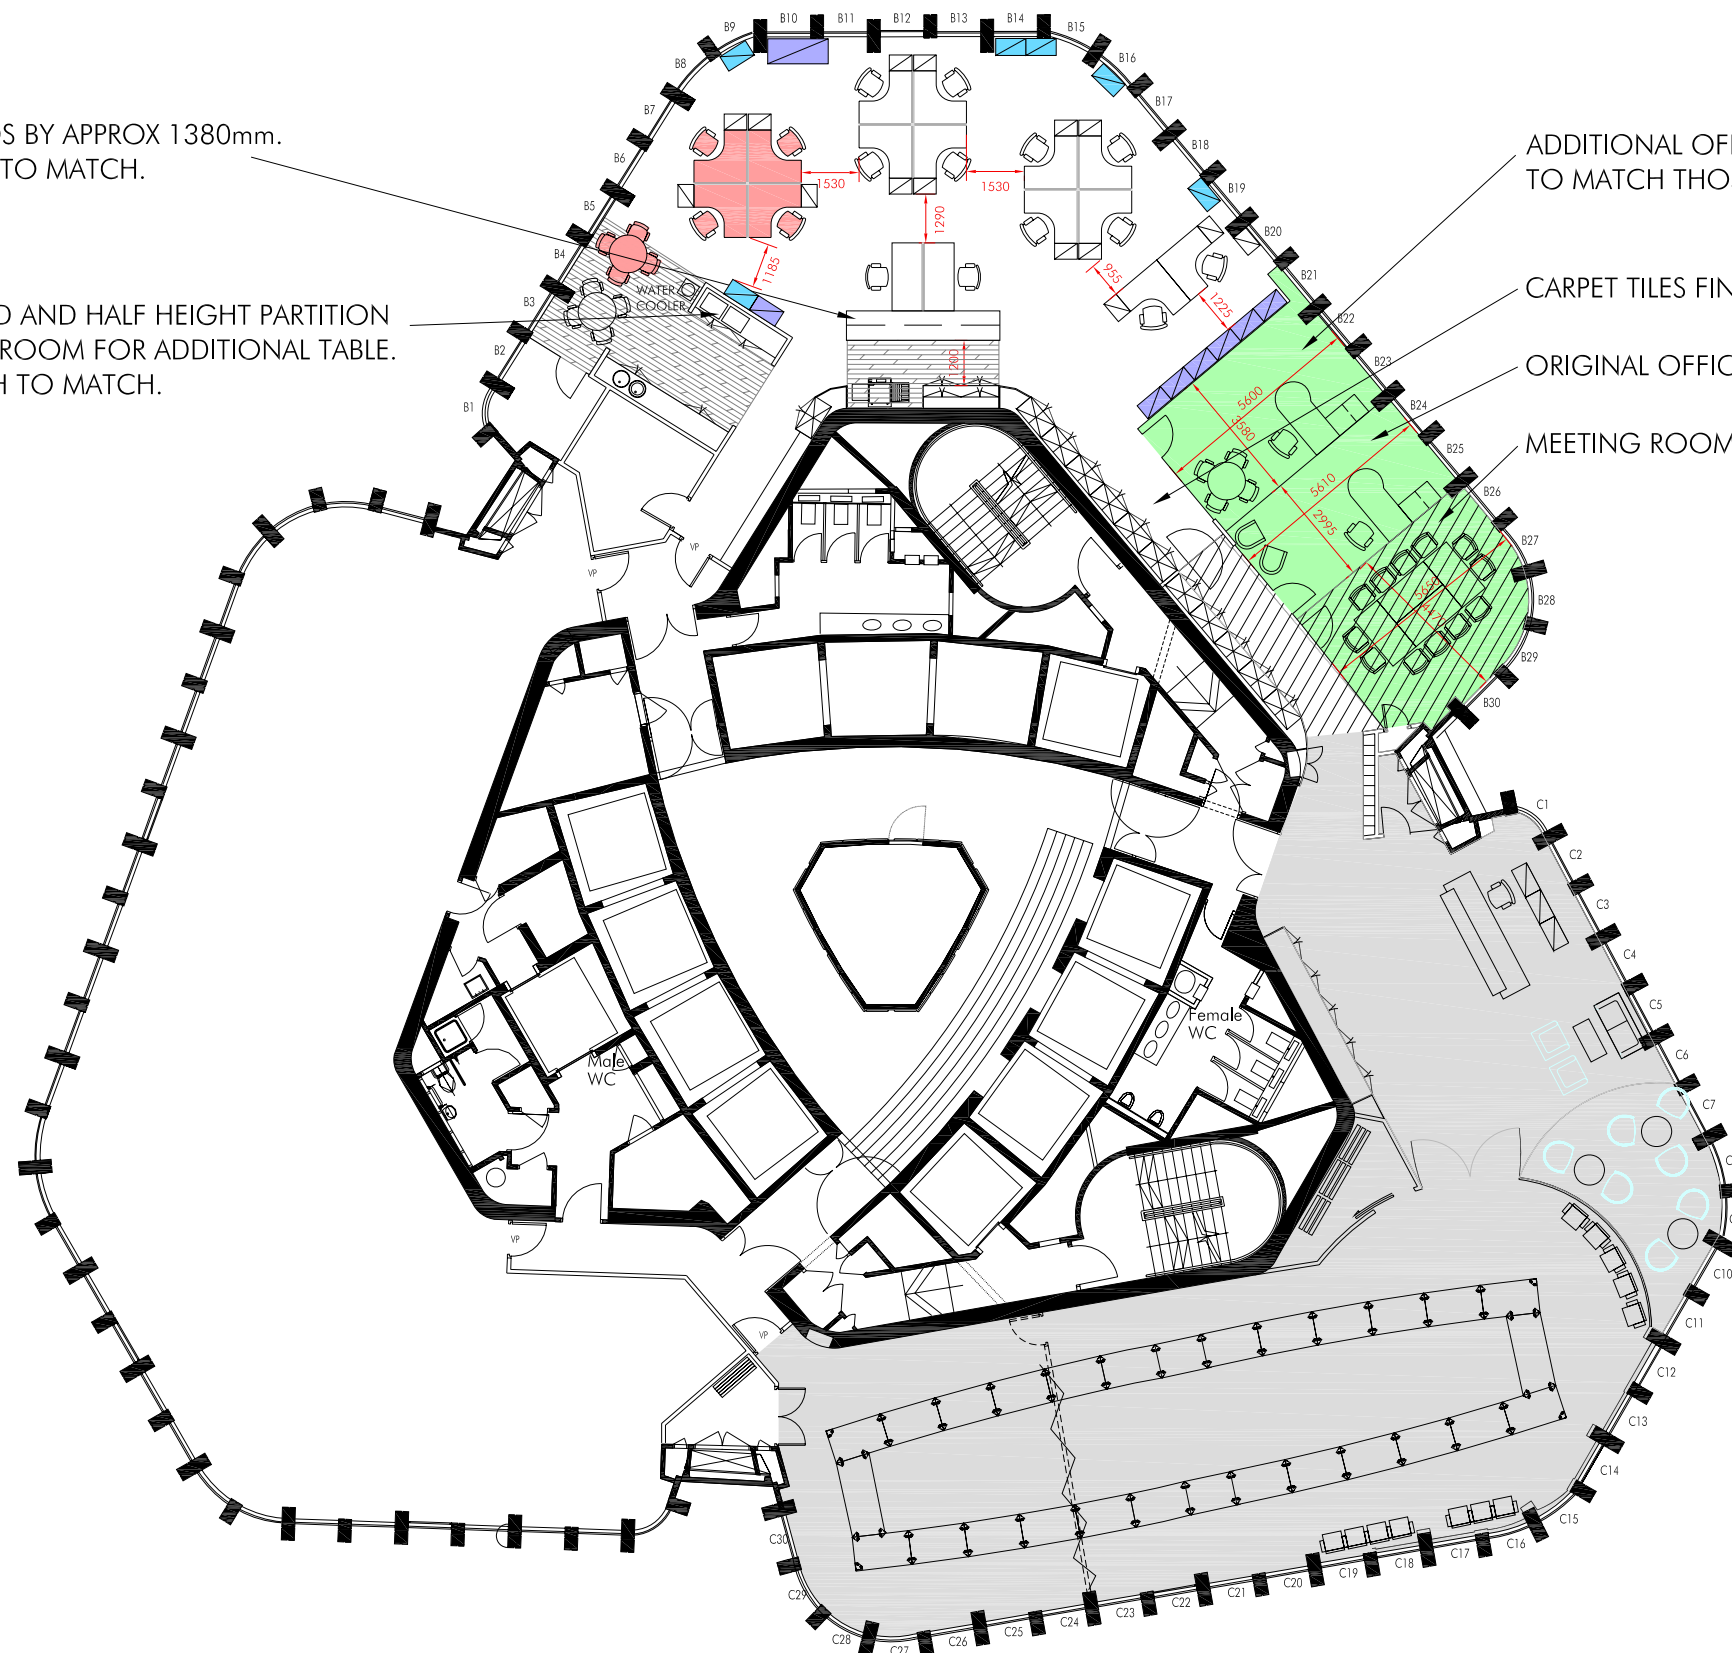

LEGEND

- NEW FURNITURE - OPEN PLAN
- OFFICES
- PERMANENT WORKSTATIONS = 14
DESKS FOR TEMPORARY PERSONNEL = 2
- PEDESTAL (DESK) 600 x 420
- FILING CABINET (DRAWERS) 800 x 485
- FILING CABINET (DOORS) 800 x 485
- LARGE FILING CABINET 1600 x 660
- AREA OF NO WORK
- FLOOR FINISHES
- WOODPLANK EFFECT VINYL FLOORING -
STRIPS TO FOLLOW DIRECTION OF EXISTING
- ACCENT CARPET - TO BE LAID IN SAME
WEAVE DIRECTION AS EXISTING

SCALE 1:200 @ A3